



01 SOUTH ELEVATION

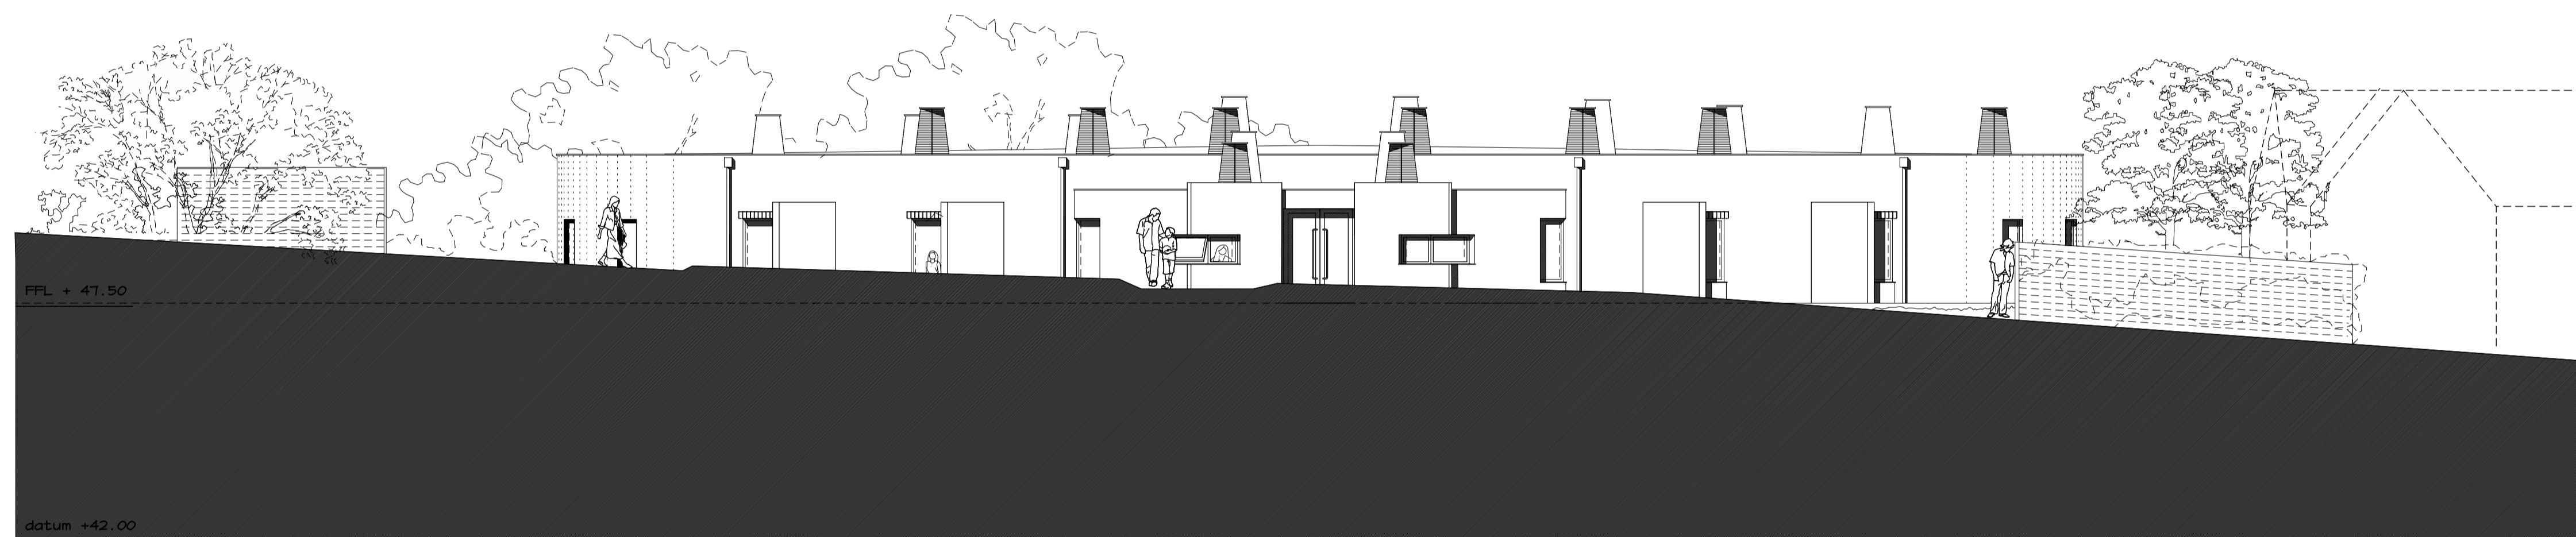

02 NORTH ELEVATION

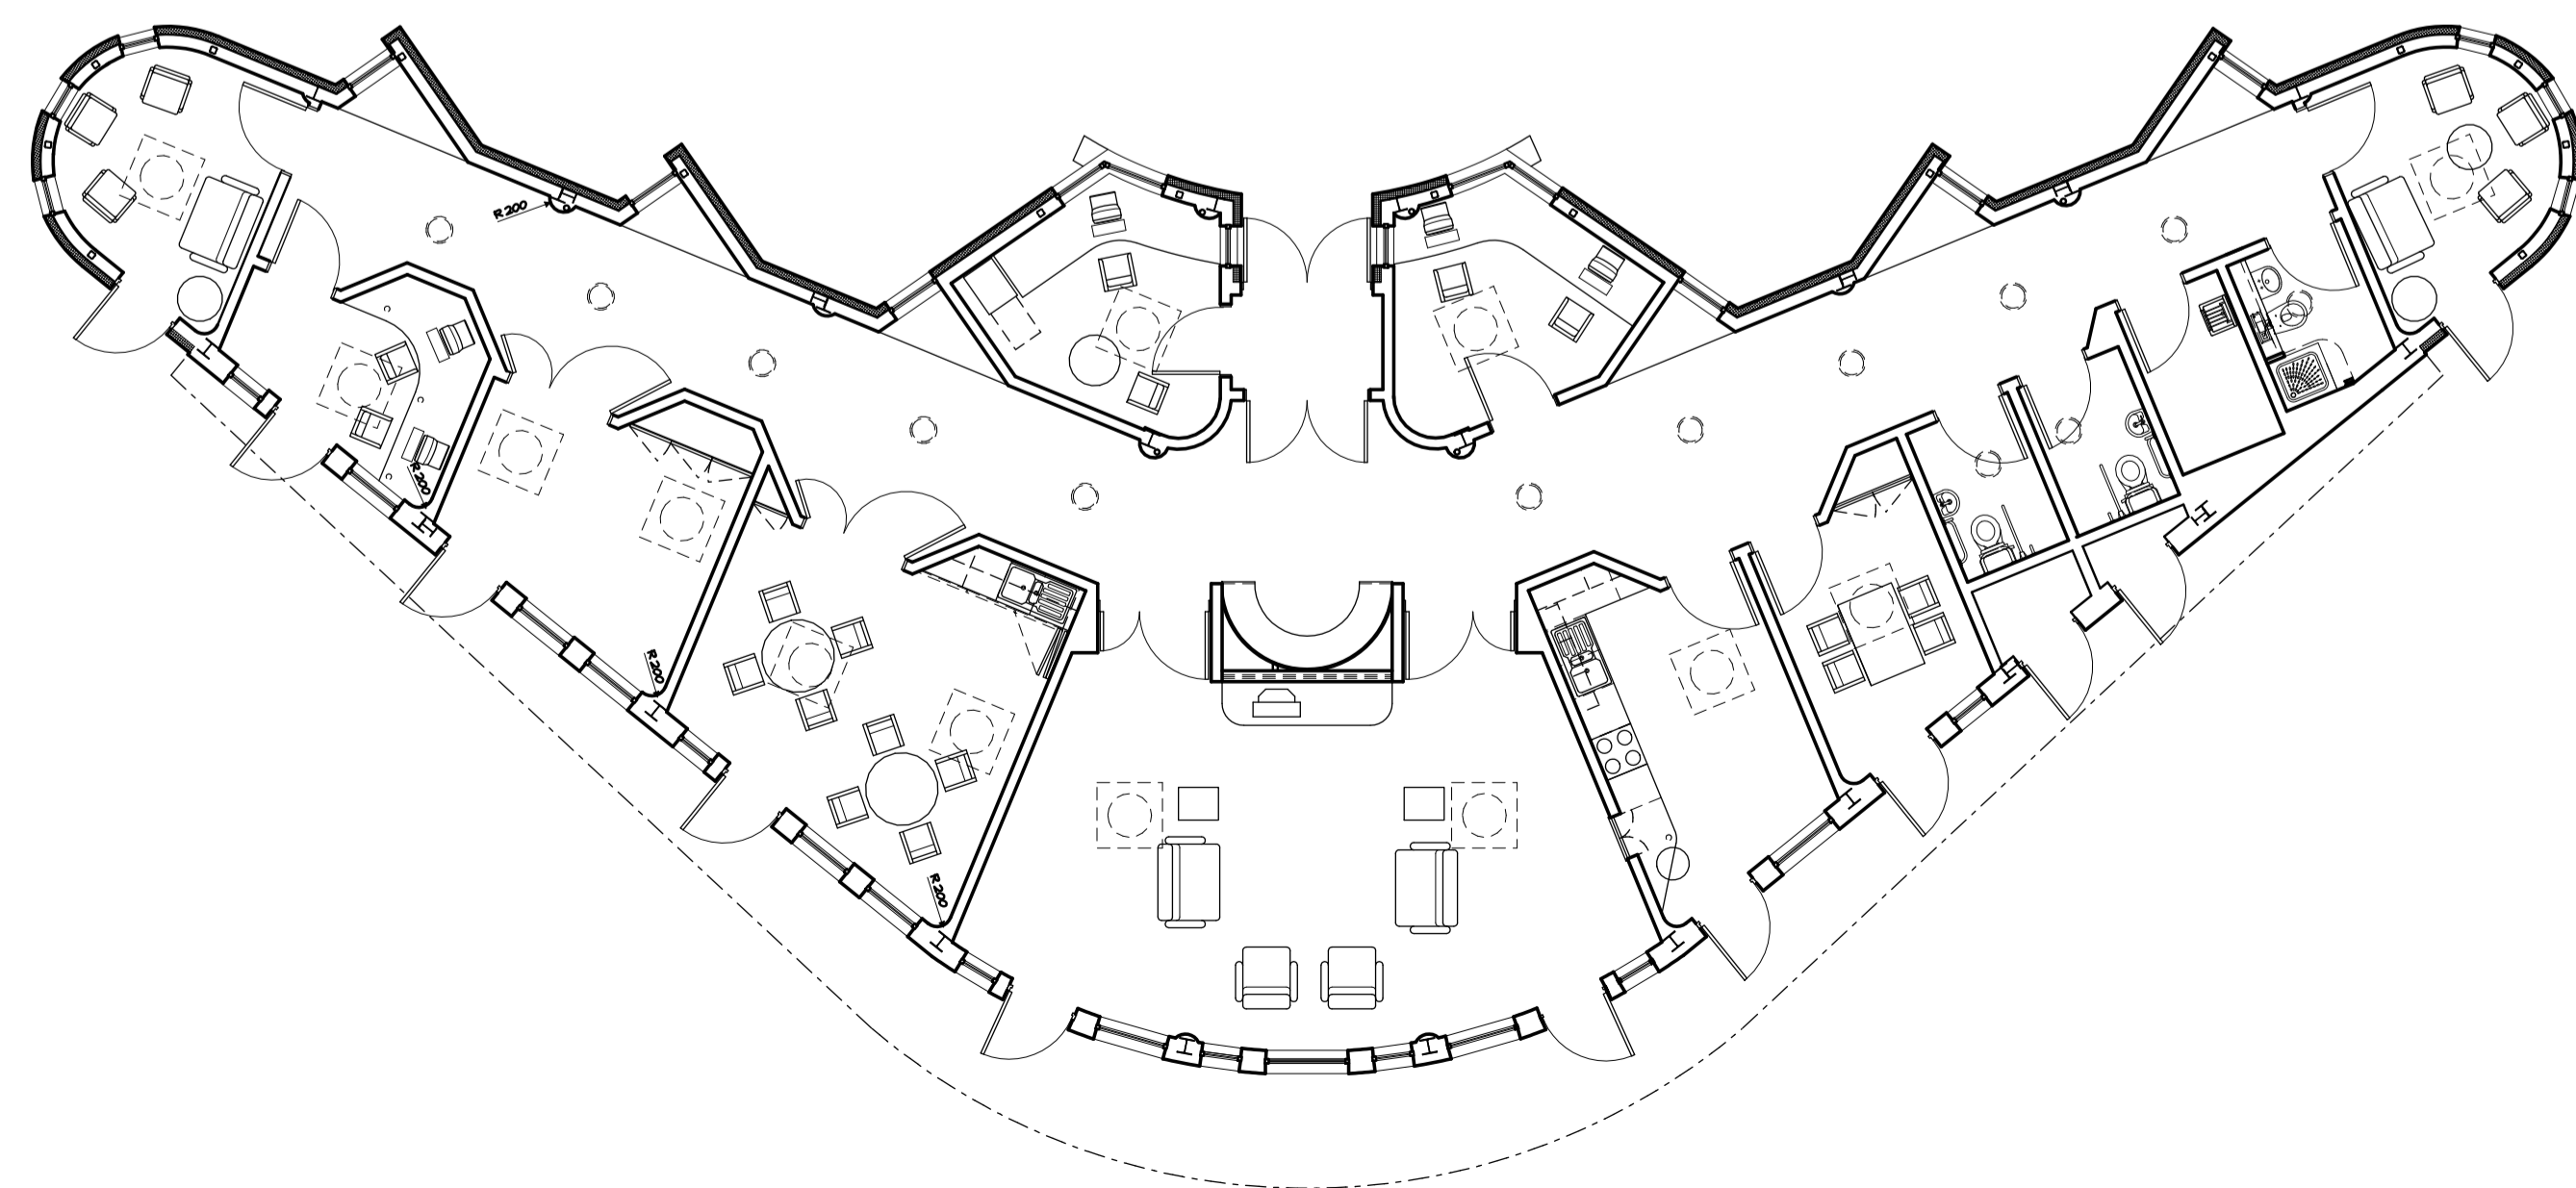

FLOOR PLAN


pentan
 partnership
 Beaufort Studio, 1 Atlantic Wharf, Cardiff CF10 4AH
 Tel 029 20309010 Fax 029 20309011
 Email pentan@pentan.co.uk

PROJECT				GLANHOBY ROAD, MYLLIE	
CLIENT				UNITED WELSH HOUSING ASSOCIATION	
DRAWING TITLE				FLOOR PLANS & ELEVATIONS	
DATE	SCALE	DRNG No.	REV		
MAR '06	1:100 @ A1	2614/SK/01			

NOTES Do not scale this drawing. All dimensions are in millimetres unless stated otherwise. All discrepancies must be reported.